



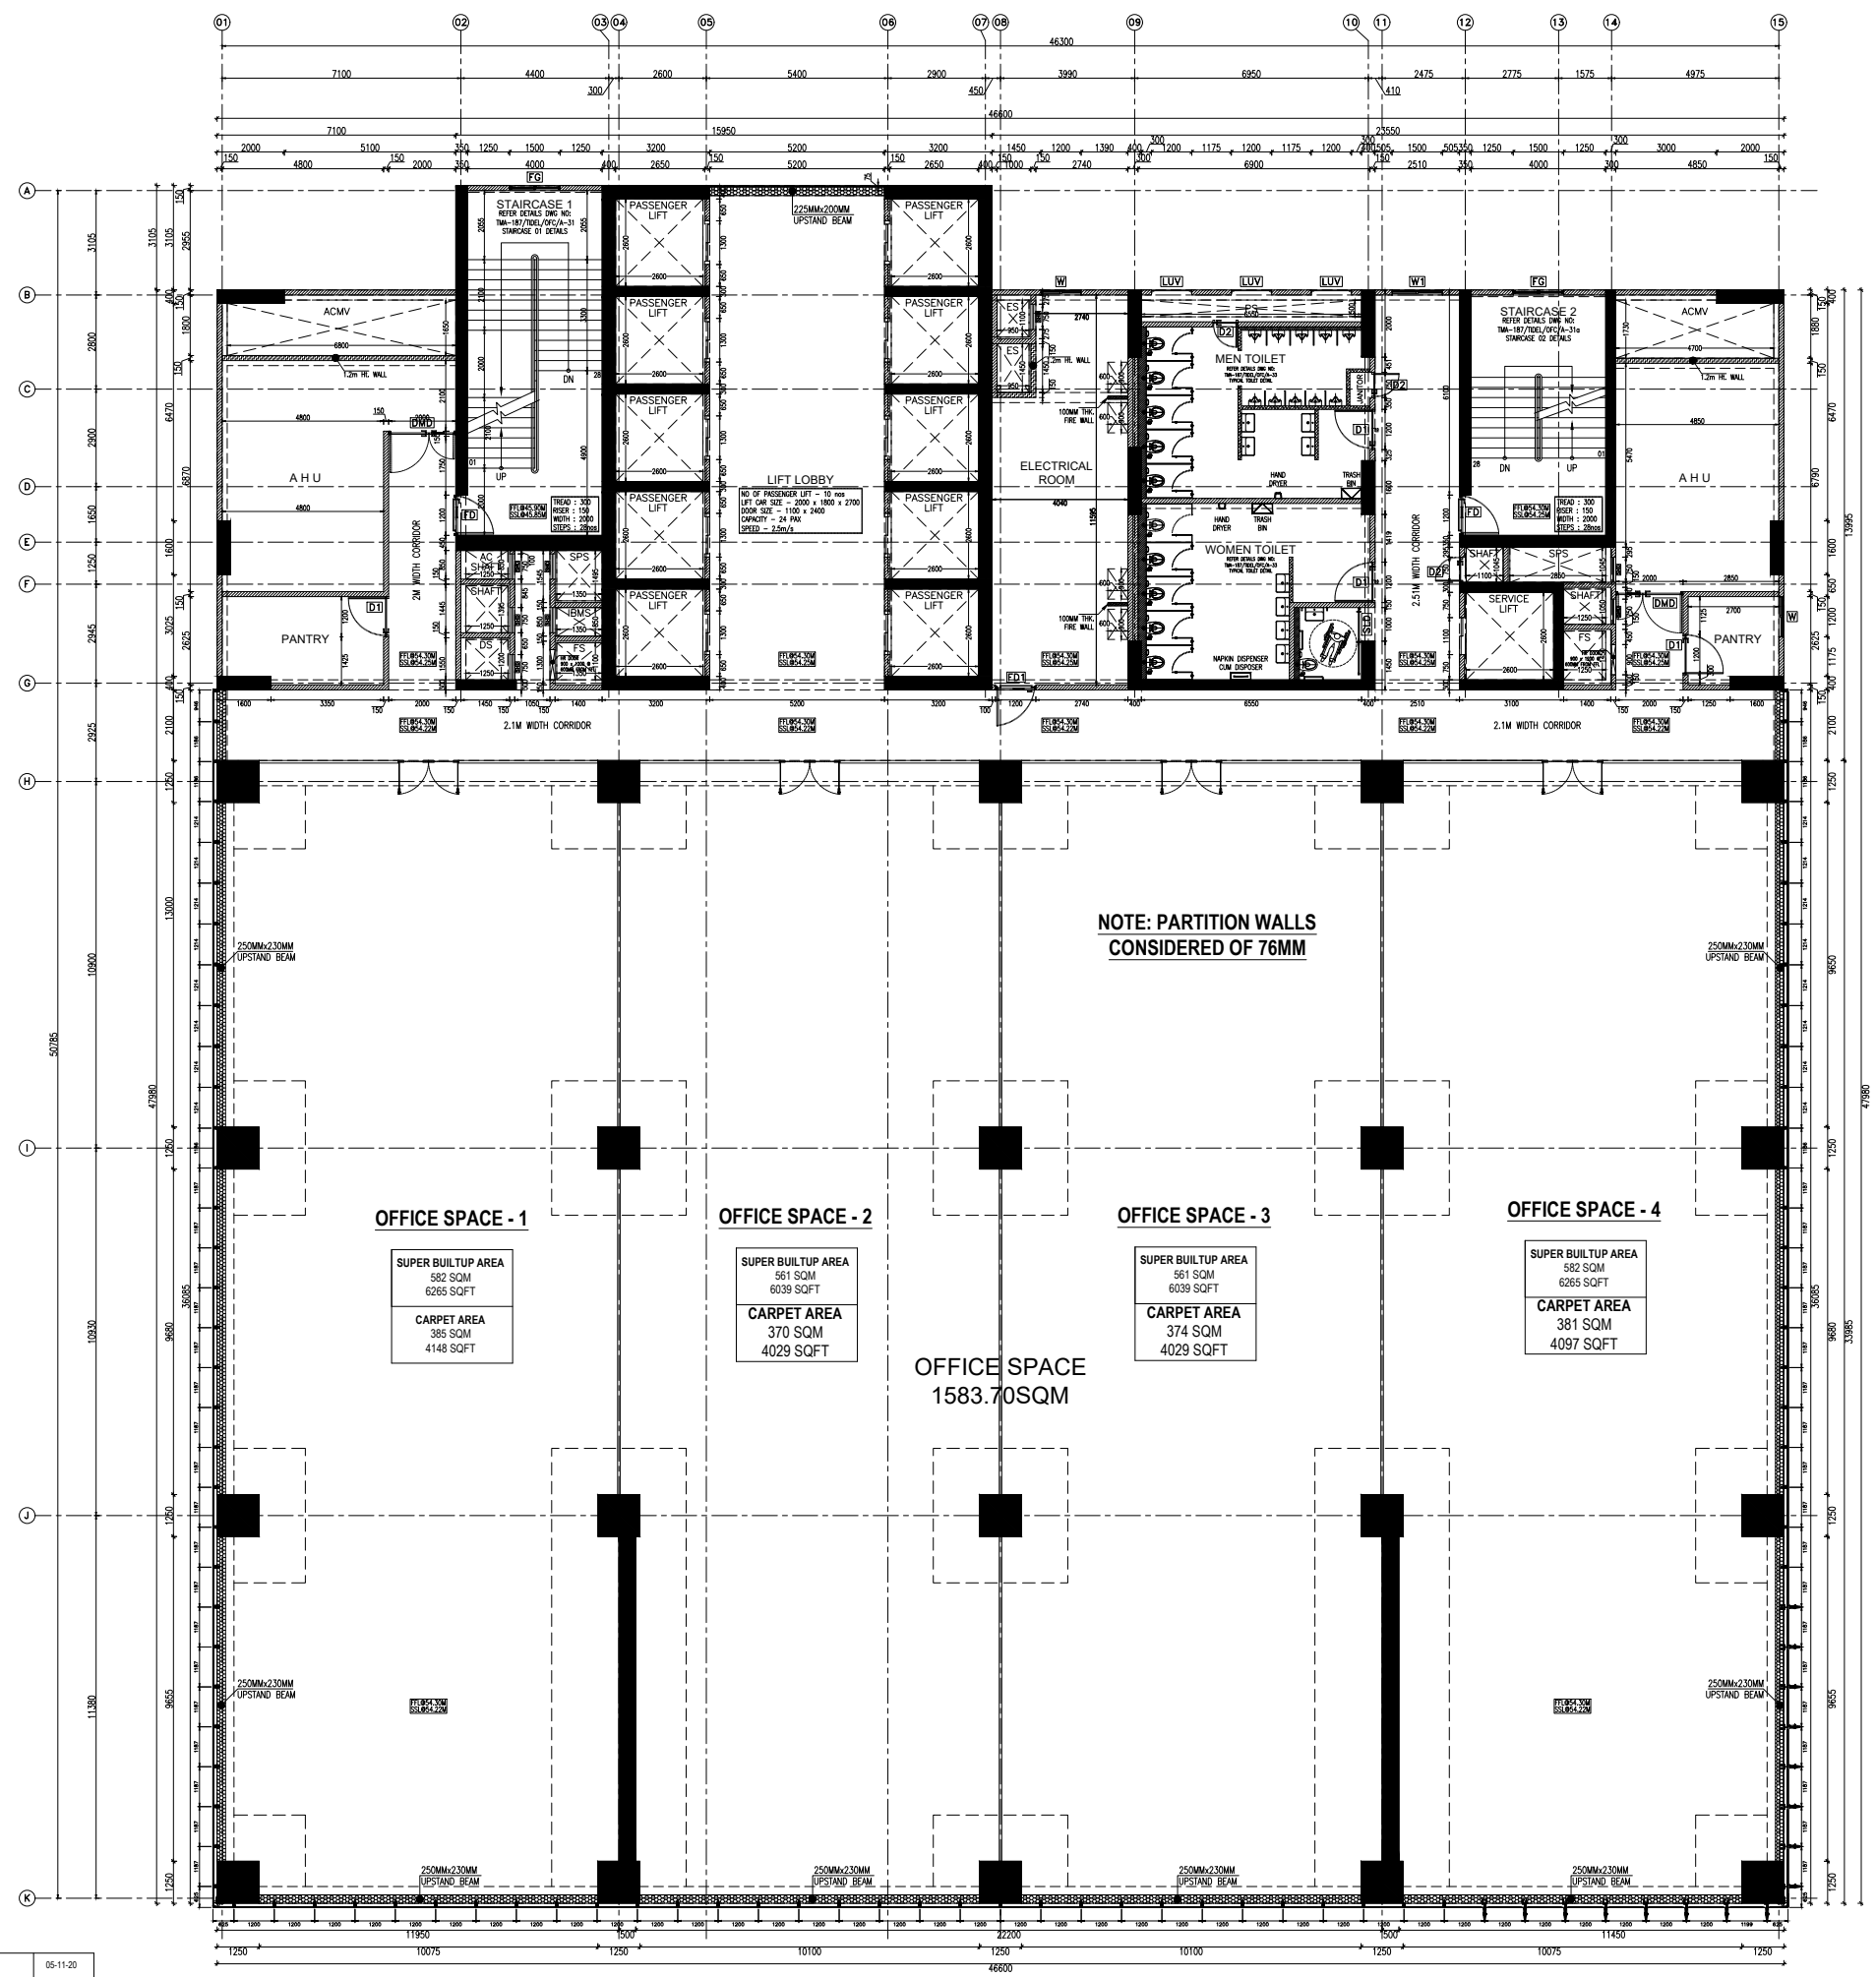

KEYPLAN

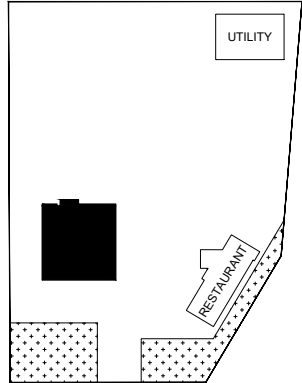

SCHEDULE OF JOINERY						
NOS	NAME	DESCRIPTION	WIDTH	HEIGHT	SILL LVL FROM FFL	NOS.
1	DMD	METAL DOUBLE DOOR	1800	2400	-	2
2	FD	FIRE DOOR	1200	2400	-	2
3	FBI	FIRE DOOR	1200	2400	-	1
4	SLD	SLIDING DOOR	900	2100	-	1
5	DI	DOOR	1200	2400	-	4
6	DZ	DOOR	750	2400	-	3
7	W	WINDOW	1200	1500	900	2
8	WI	WINDOW	1500	1500	900	1
9	FG	FIXED GLASS	1500	1800	REFER STAIRCASE	2
10	SHD	SHAFT DOOR	750	1500	900	5

LEGEND:	
	150MM THK BLOCKWORK
	150MM THK LEDGE WALL 1.2M HEIGHT
	230x250 UPSTAND BEAM FOR GLAZING
	100MM THK BLOCKWORK
	150MM THK 1.2 HT BLOCKWORK
ACMV - AIR CONDITIONING AND MECHANICAL VENTILATION	ES - ELECTRICAL SHAFT
AHU - AIR HANDLING UNIT	FS - FIRE SHAFT
DMS - DOCUMENT MANAGEMENT SYSTEM	IBMS - INTEGRATED BUILDING MANAGEMENT SYSTEM
DS - DATA SHAFT	PS - PLUMBING SHAFT
ECS - ELECTRICAL AND COMMUNICATION SHAFT	SPS - STAIRCASE PRESSURIZATION SHAFT

NOTE:
ALL DIMENSIONS ARE IN METERS.
ALL DIMENSIONS TO BE CHKD. AT SITE.
DO NOT SCALE THE DRAWING
IN THE EVENT OF ANY DISCREPANCIES OR DIFFERENCES BETWEEN ARCHITECT DRAWINGS, STRUCTURAL DRAWING AND SITE CONDITIONS, IMMEDIATE REFERENCE IS TO BE MADE TO THE ARCHITECT PRIOR TO THE EXECUTION OF WORK AT THE SITE.

ENGINEERING CONSULTANT:

Taamaesek Engineering Consortium
New no. 5, Old no.2a, Bishop Wallers Avenue west, Mylapore,
Chennai - 600 004 Ph: 044-24671157/1139. Fax: 044-24672237.
url: www.taamaesek.com
e-mail: info@taamaesek.com

CLIENT:

TIDEL Park Ltd,
No.4, Rajiv Gandhi salai, Taramani, Chennai - 600 113,
Tel No: 044-22540500/01. Fax No: 044-22541744
E-Mail: md@tidelpark.com

PROJECT:
TIDEL PARK AT PATTABIRAM




DRAWING STAGE:	GOOD FOR CONSTRUCTION
DRAWN BY:	YOKESH
CHECKED BY:	DINESH
SCALE:	1 : 100
DATE:	05-11-2020

DRAWING TITLE:
2ND TO 5TH FLOOR PLAN

Project Code	Location of Project	Project Name	Type of Construction	Type of Drawing	Drawing Number	Revision Number
TMA-187	PATTABIRAM	TIDEL	OFFICE	ARCH	A-13C	R3

R3	DRIVEWAY RAMP AND SERVICE SHAFT HAS BEEN REVISED	05-11-20
R2	REFER TO THE MEETING ON 11.08.2020. FFL OF MAIN BUILDING AS BEEN FINALIZED AS 33.30M. BASEMENT FLOOR TO GROUND FLOOR HEIGHT HAS BEEN REDUCED TO 4.30M. SW10 SW11, ST1A & ST2A HAS BEEN REVISED. CHANGE OF FOUNDATION.	24-08-20
R1	STRUCTURAL COLUMN UPDATED	20-05-20
NO	PARTICULARS	DATE

2nd TO 5th FLOOR PLAN

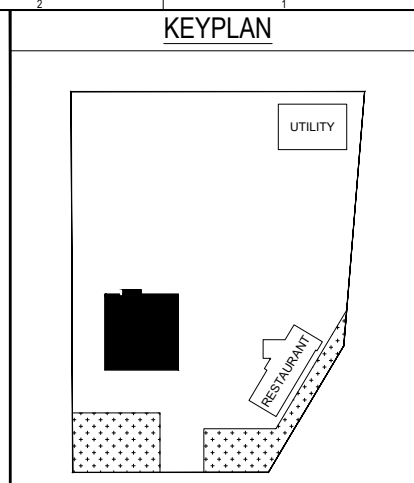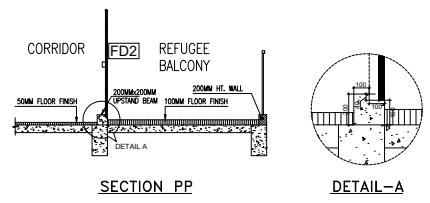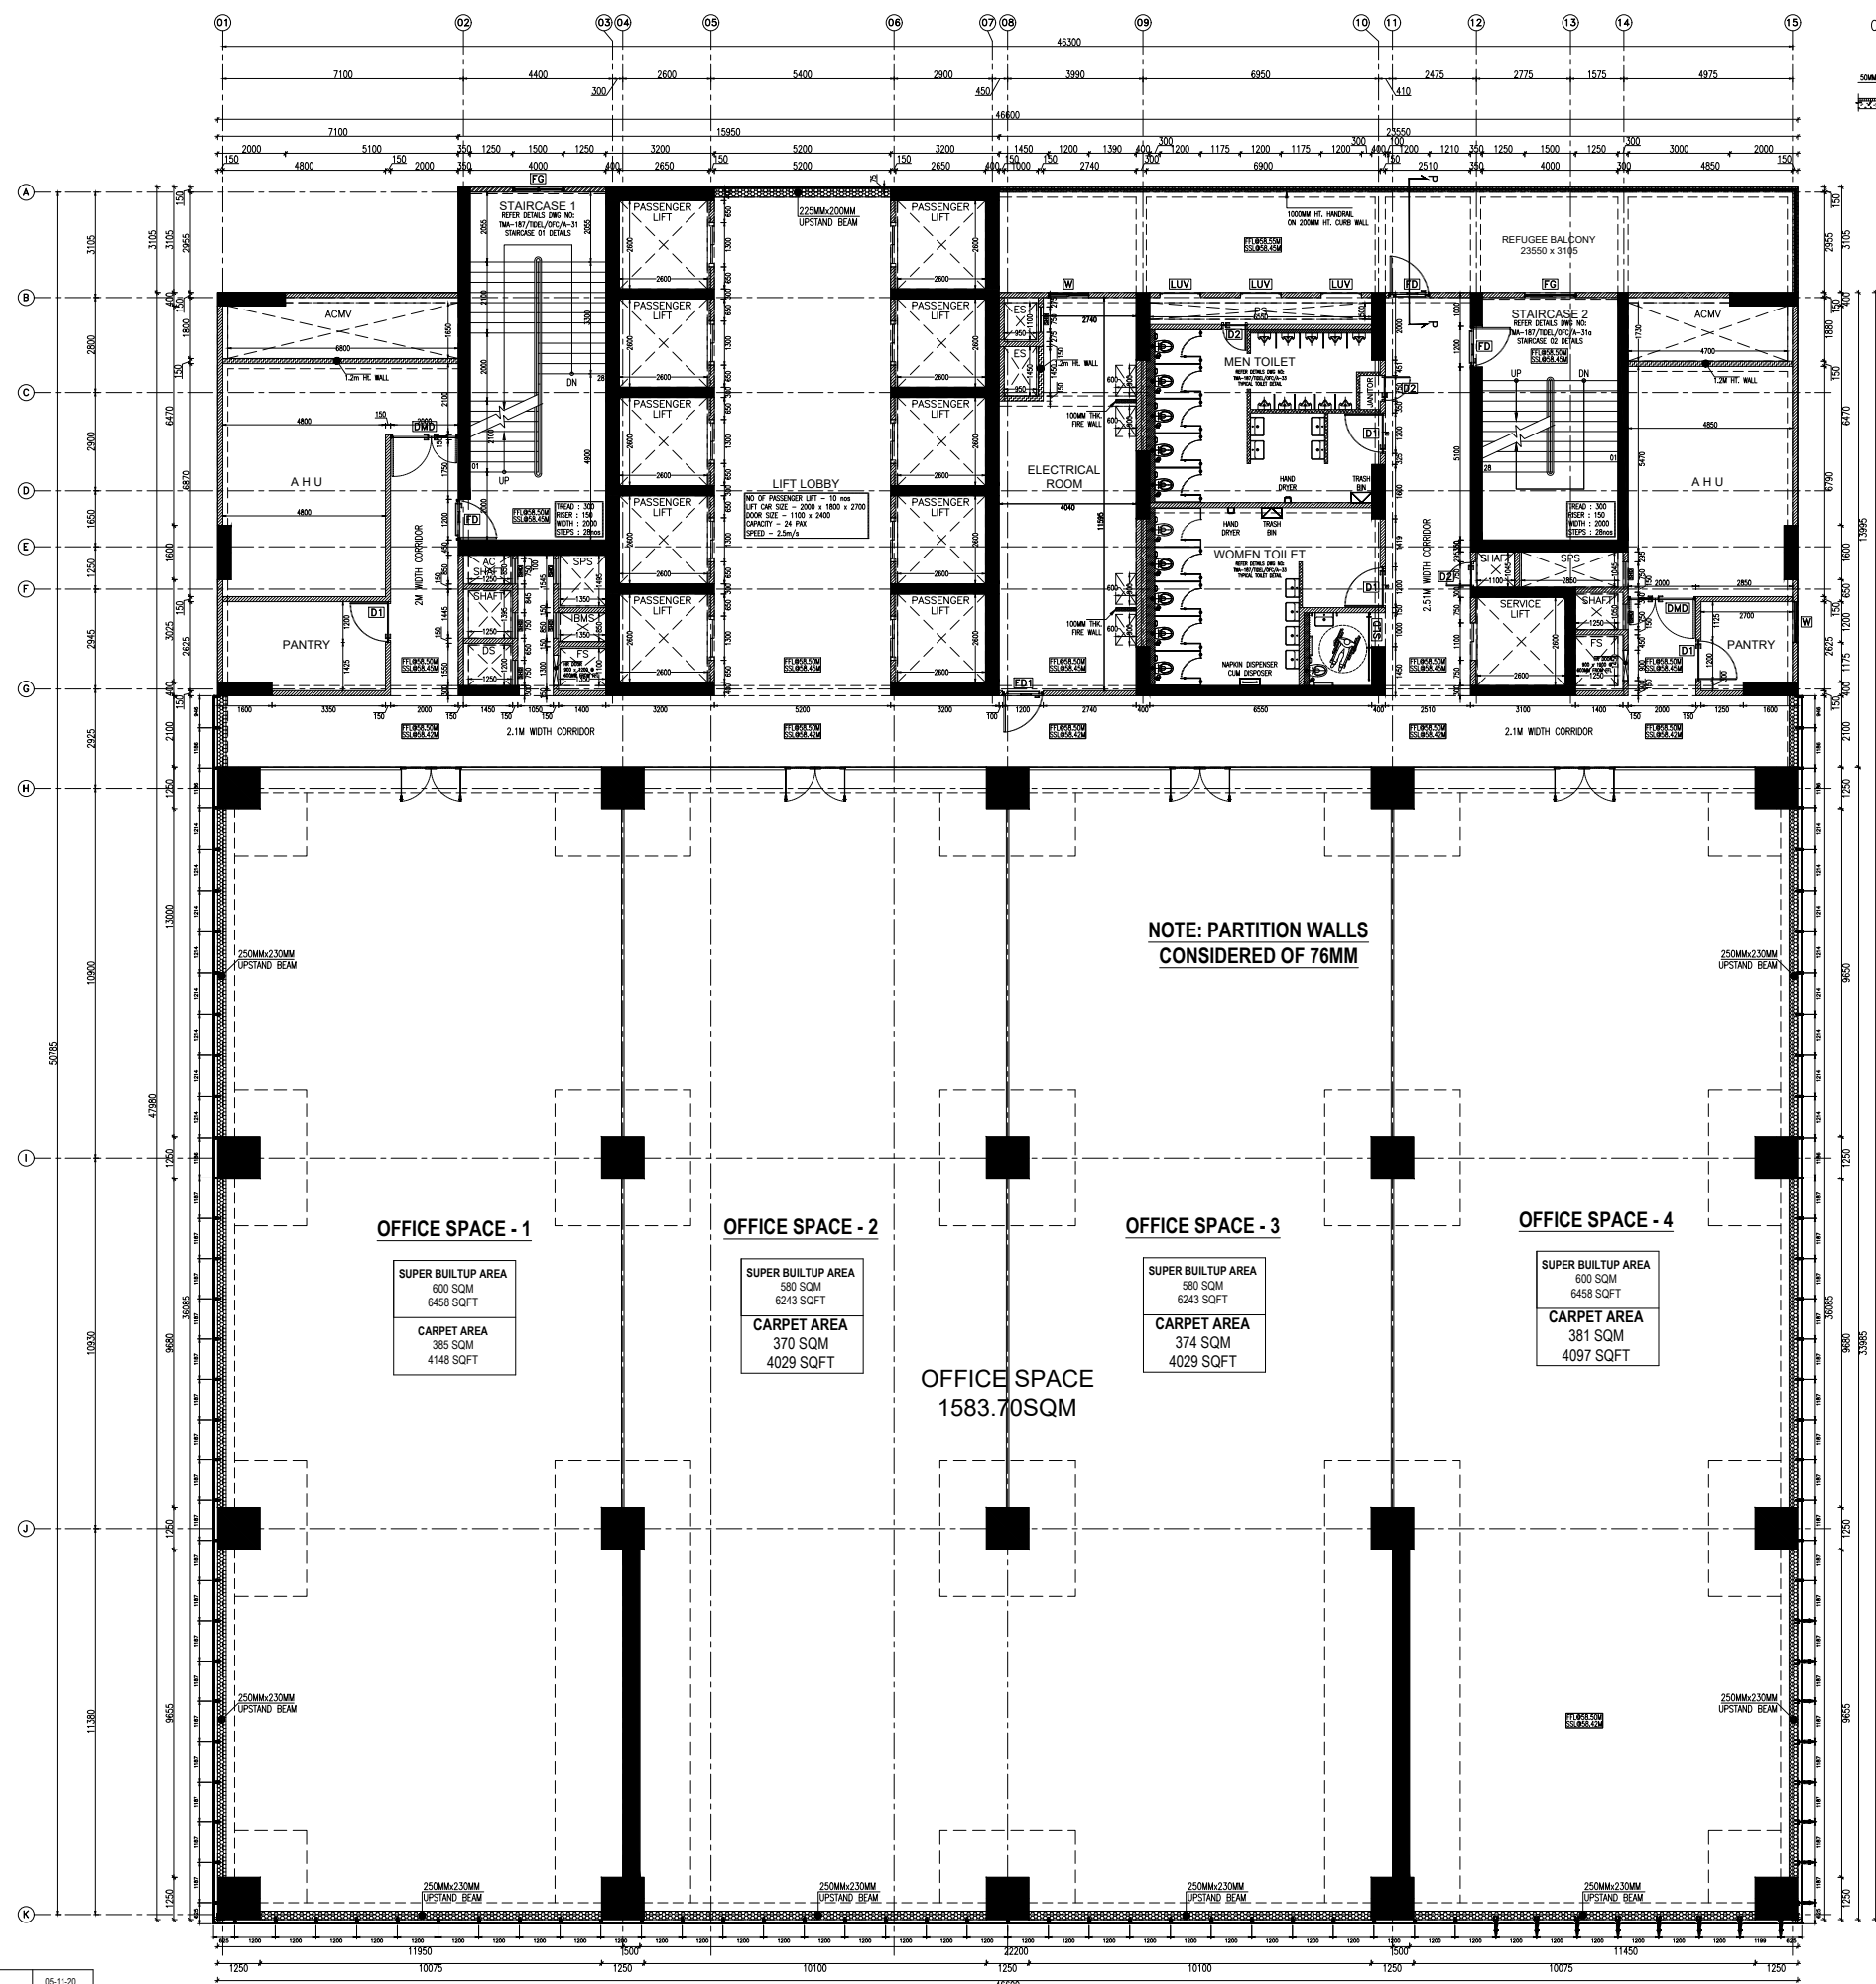

SCHEDULE OF JOINERY					
NOS.	NAME	DESCRIPTION	WIDTH	HEIGHT	SILL LVL FROM FFL
1	DMD	METAL DOUBLE DOOR	1800	2400	-
2	FD	FIRE DOOR	1200	2400	-
3	FDI	FIRE DOOR	1200	2400	-
4	SLD	SLIDING DOOR	900	2100	-
5	DI	DOOR	1200	2400	-
6	DZ	DOOR	750	2400	-
7	W	WINDOW	1200	1500	900
8	FG	FIXED GLASS	1500	1800	REFER STAIRCASE
9	SHD	SHAFT DOOR	750	1500	900

LEGEND:	
	150MM THK BLOCKWORK
	150MM THK LEDGE WALL 1.2M HEIGHT
	230x250 UPSTAND BEAM FOR GLAZING
	100MM THK BLOCKWORK
	150MM THK 1.2 HT BLOCKWORK
ACMV - AIR CONDITIONING AND MECHANICAL VENTILATION	ES - ELECTRICAL SHAFT
AHU - AIR HANDLING UNIT	FS - FIRE SHAFT
DMS - DOCUMENT MANAGEMENT SYSTEM	IBMS - INTEGRATED BUILDING MANAGEMENT SYSTEM
DS - DATA SHAFT	PS - PLUMBING SHAFT
ECS - ELECTRICAL AND COMMUNICATION SHAFT	SPS - STAIRCASE PRESSURIZATION SHAFT

NOTE:
ALL DIMENSIONS ARE IN METERS.
ALL DIMENSIONS TO BE CHKD. AT SITE.
DO NOT SCALE THE DRAWING
IN THE EVENT OF ANY DISCREPANCIES OR DIFFERENCES BETWEEN ARCHITECT DRAWINGS, STRUCTURAL DRAWING AND SITE CONDITIONS, IMMEDIATE REFERENCE IS TO BE MADE TO THE ARCHITECT PRIOR TO THE EXECUTION OF WORK AT THE SITE.

ENGINEERING CONSULTANT:

Taamaesek Engineering Consortium
New no. 5, Old no. 2a, Bishop Wallers Avenue west, Mylapore,
Chennai - 600 004. Ph: 044-24671157/1139. Fax: 044-24672237.
url: www.taamaesek.com
e-mail: info@taamaesek.com

CLIENT:

TIDEL Park Ltd,
No.4, Rajiv Gandhi sala, Taramani, Chennai - 600 113,
Tel No: 044-22540500/01. Fax No: 044-22541744
E-Mail: md@tidelpark.com

PROJECT:
TIDEL PARK AT PATTABIRAM



DRAWING STAGE:	GOOD FOR CONSTRUCTION
DRAWN BY:	YOKESH
CHECKED BY:	DINESH
SCALE:	1 : 100
DATE:	05-11-2020

DRAWING TITLE:
6TH - 12TH & 17TH TO 20TH FLOOR PLAN


DRAWING NUMBER: TMA-187 /PATTABIRAM/TIDEL/OF/CA-14						
Project Code Number	Location of Project	Project Name	Type of Construction	Type of Drawing	Drawing number	Revision number
TMA-187	PATTABIRAM	TIDEL	OFFICE	ARCH	A-14	R3

R3	DRIVEWAY RAMP AND SERVICE SHAFT HAS BEEN REVISED	05-11-20
R2	REFER TO THE MEETING ON 11.08.2020. FFL OF MAIN BUILDING AS BEEN FINALIZED AS 33.30M. BASEMENT FLOOR TO GROUND FLOOR HEIGHT HAS BEEN REDUCED TO 4.35M. SW3, SW10 SW11, ST1A & ST2A HAS BEEN REVISED. CHANGE OF FOUNDATION.	24-08-20
R1	STRUCTURAL COLUMN UPDATED	20-05-20
NO	PARTICULARS	DATE

6TH TO 12TH & 17TH TO 20TH FLOOR

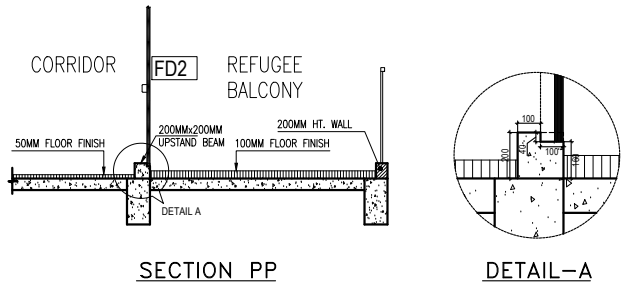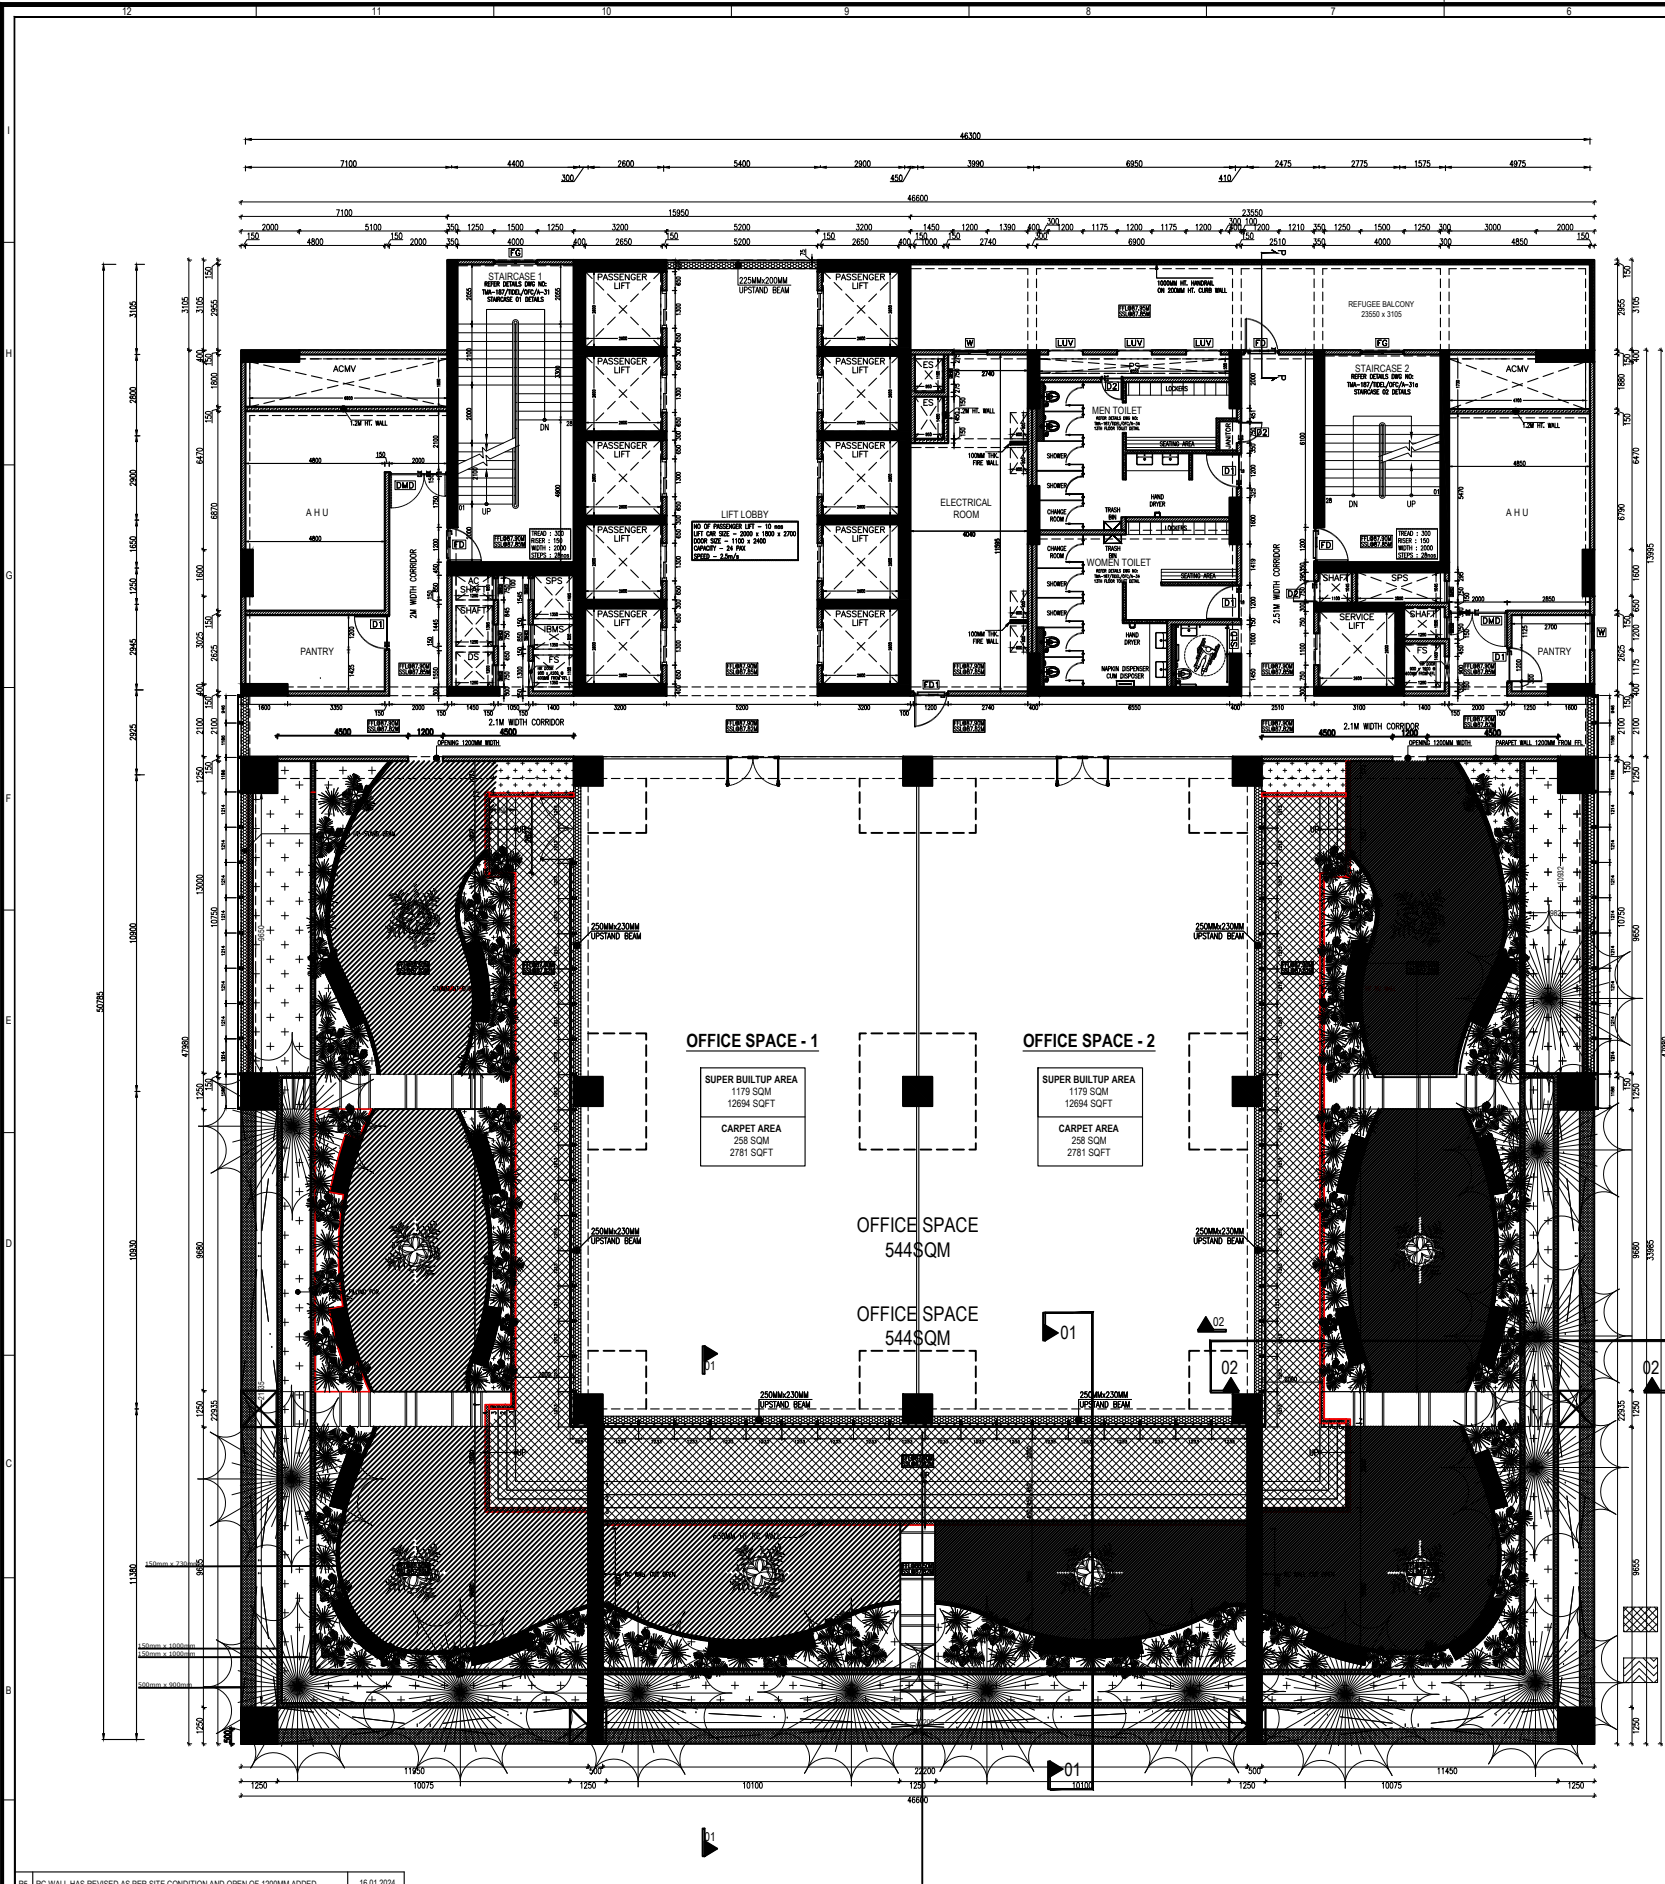

KEYPLAN

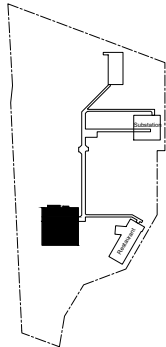

SCHEDULE OF JOINERY

NOS.	NAME	DESCRIPTION	WIDTH	HEIGHT	SILL LVL FROM FFL	NOS.
1	DMD	METAL DOUBLE DOOR	1800	2400	-	2
2	FD	FIRE DOOR	1200	2400	-	3
3	FDI	FIRE DOOR	1200	2400	-	1
4	SLO	SLIDING DOOR	900	2100	-	1
5	DI	DOOR	1200	2400	-	4
6	D2	DOOR	750	2400	-	3
7	W	WINDOW	1200	1500	900	2
8	FG	FIXED GLASS	1500	1800	REFER STAIRCASE	2
9	SHD	SHAFT DOOR	750	1500	900	5

LEGEND:

150MM THK BLOCKWORK	100MM THK BLOCKWORK
150MM THK LEDGE WALL 1.2M HEIGHT	150MM THK 1.2 HT BLOCKWORK
230x250 UPSTAND BEAM FOR GLAZING	RCC WALL
ACMV - AIR CONDITIONING AND MECHANICAL VENTILATION	ES - ELECTRICAL SHAFT
AHU - AIR HANDLING UNIT	FS - FIRE SHAFT
DMS - DOCUMENT MANAGEMENT SYSTEM	IBMS - INTEGRATED BUILDING MANAGEMENT SYSTEM
DS - DATA SHAFT	PS - PLUMBING SHAFT
ECS - ELECTRICAL AND COMMUNICATION SHAFT	SPS - STAIRCASE PRESSURIZATION SHAFT

NOTE:
ALL DIMENSIONS ARE IN METERS.
ALL DIMENSIONS TO BE CHKD. AT SITE.
DO NOT SCALE THE DRAWING
IN THE EVENT OF ANY DISCREPANCIES OR DIFFERENCES BETWEEN ARCHITECT DRAWINGS, STRUCTURAL DRAWING AND SITE CONDITIONS, IMMEDIATE REFERENCE IS TO BE MADE TO THE ARCHITECT PRIOR TO THE EXECUTION OF WORK AT THE SITE.

ENGINEERING CONSULTANT:



Taamaesek Engineering Consortium
New no. 5, Old no. 2a, Bishop Wallers Avenue west, Mylapore,
Chennai - 600 004. Ph: 044-24671157/1139. Fax: 044-24672237.
url: www.taamaesek.com
e-mail: info@taamaesek.com

CLIENT:



TIDEL Park Ltd,
No 4, Rajiv Gandhi salai, Taramani, Chennai - 600 113.
Tel No: 044-22540500/01. Fax No: 044-22541744.
E-Mail: md@tidelpark.com

PROJECT:

TIDEL PARK AT PATTABIRAM

DRAWING STAGE: GOOD FOR CONSTRUCTION

DRAWN BY	PRASANNA D
CHECKED BY	
SCALE	1 : 100
DATE	16.01.2024



DRAWING TITLE:


13TH FLOOR PLAN

DRAWING NUMBER: TMA-187 /PATTABIRAM/TIDEL/OFCIA-16

Project Code	Location of Project	Project Name	Type of Construction	Type of Drawing	Drawing number	Revision
TMA-187	PATTABIRAM	TIDEL	OFFICE	ARCH	A-16	RS

NO	PARTICULARS	DATE
RS	RC WALL HAS REVISED AS PER SITE CONDITION AND OPEN OF 1200MM ADDED	16.01.2024
RA	RC wall height has been revised and Section 1 & 2 added	25-06-22
RE	DRIVEWAY RAMP AND SERVICE SHAFT HAS BEEN REVISED	05-11-20
RE	REFER TO THE MEETING ON 11.08.2020, PFL OF MAIN BUILDING AS BEEN FINALIZED AS R2 33.30M BASEMENT FLOOR TO GROUND FLOOR HEIGHT HAS BEEN REDUCED TO 4.35M SWD, SW10 SW11, ST1A & ST1A HAS BEEN REVISED. CHANGE OF FOUNDATION.	24-08-20
R1	STRUCTURAL COLUMN UPDATED	20-05-20


THIRTEENTH FLOOR PLAN

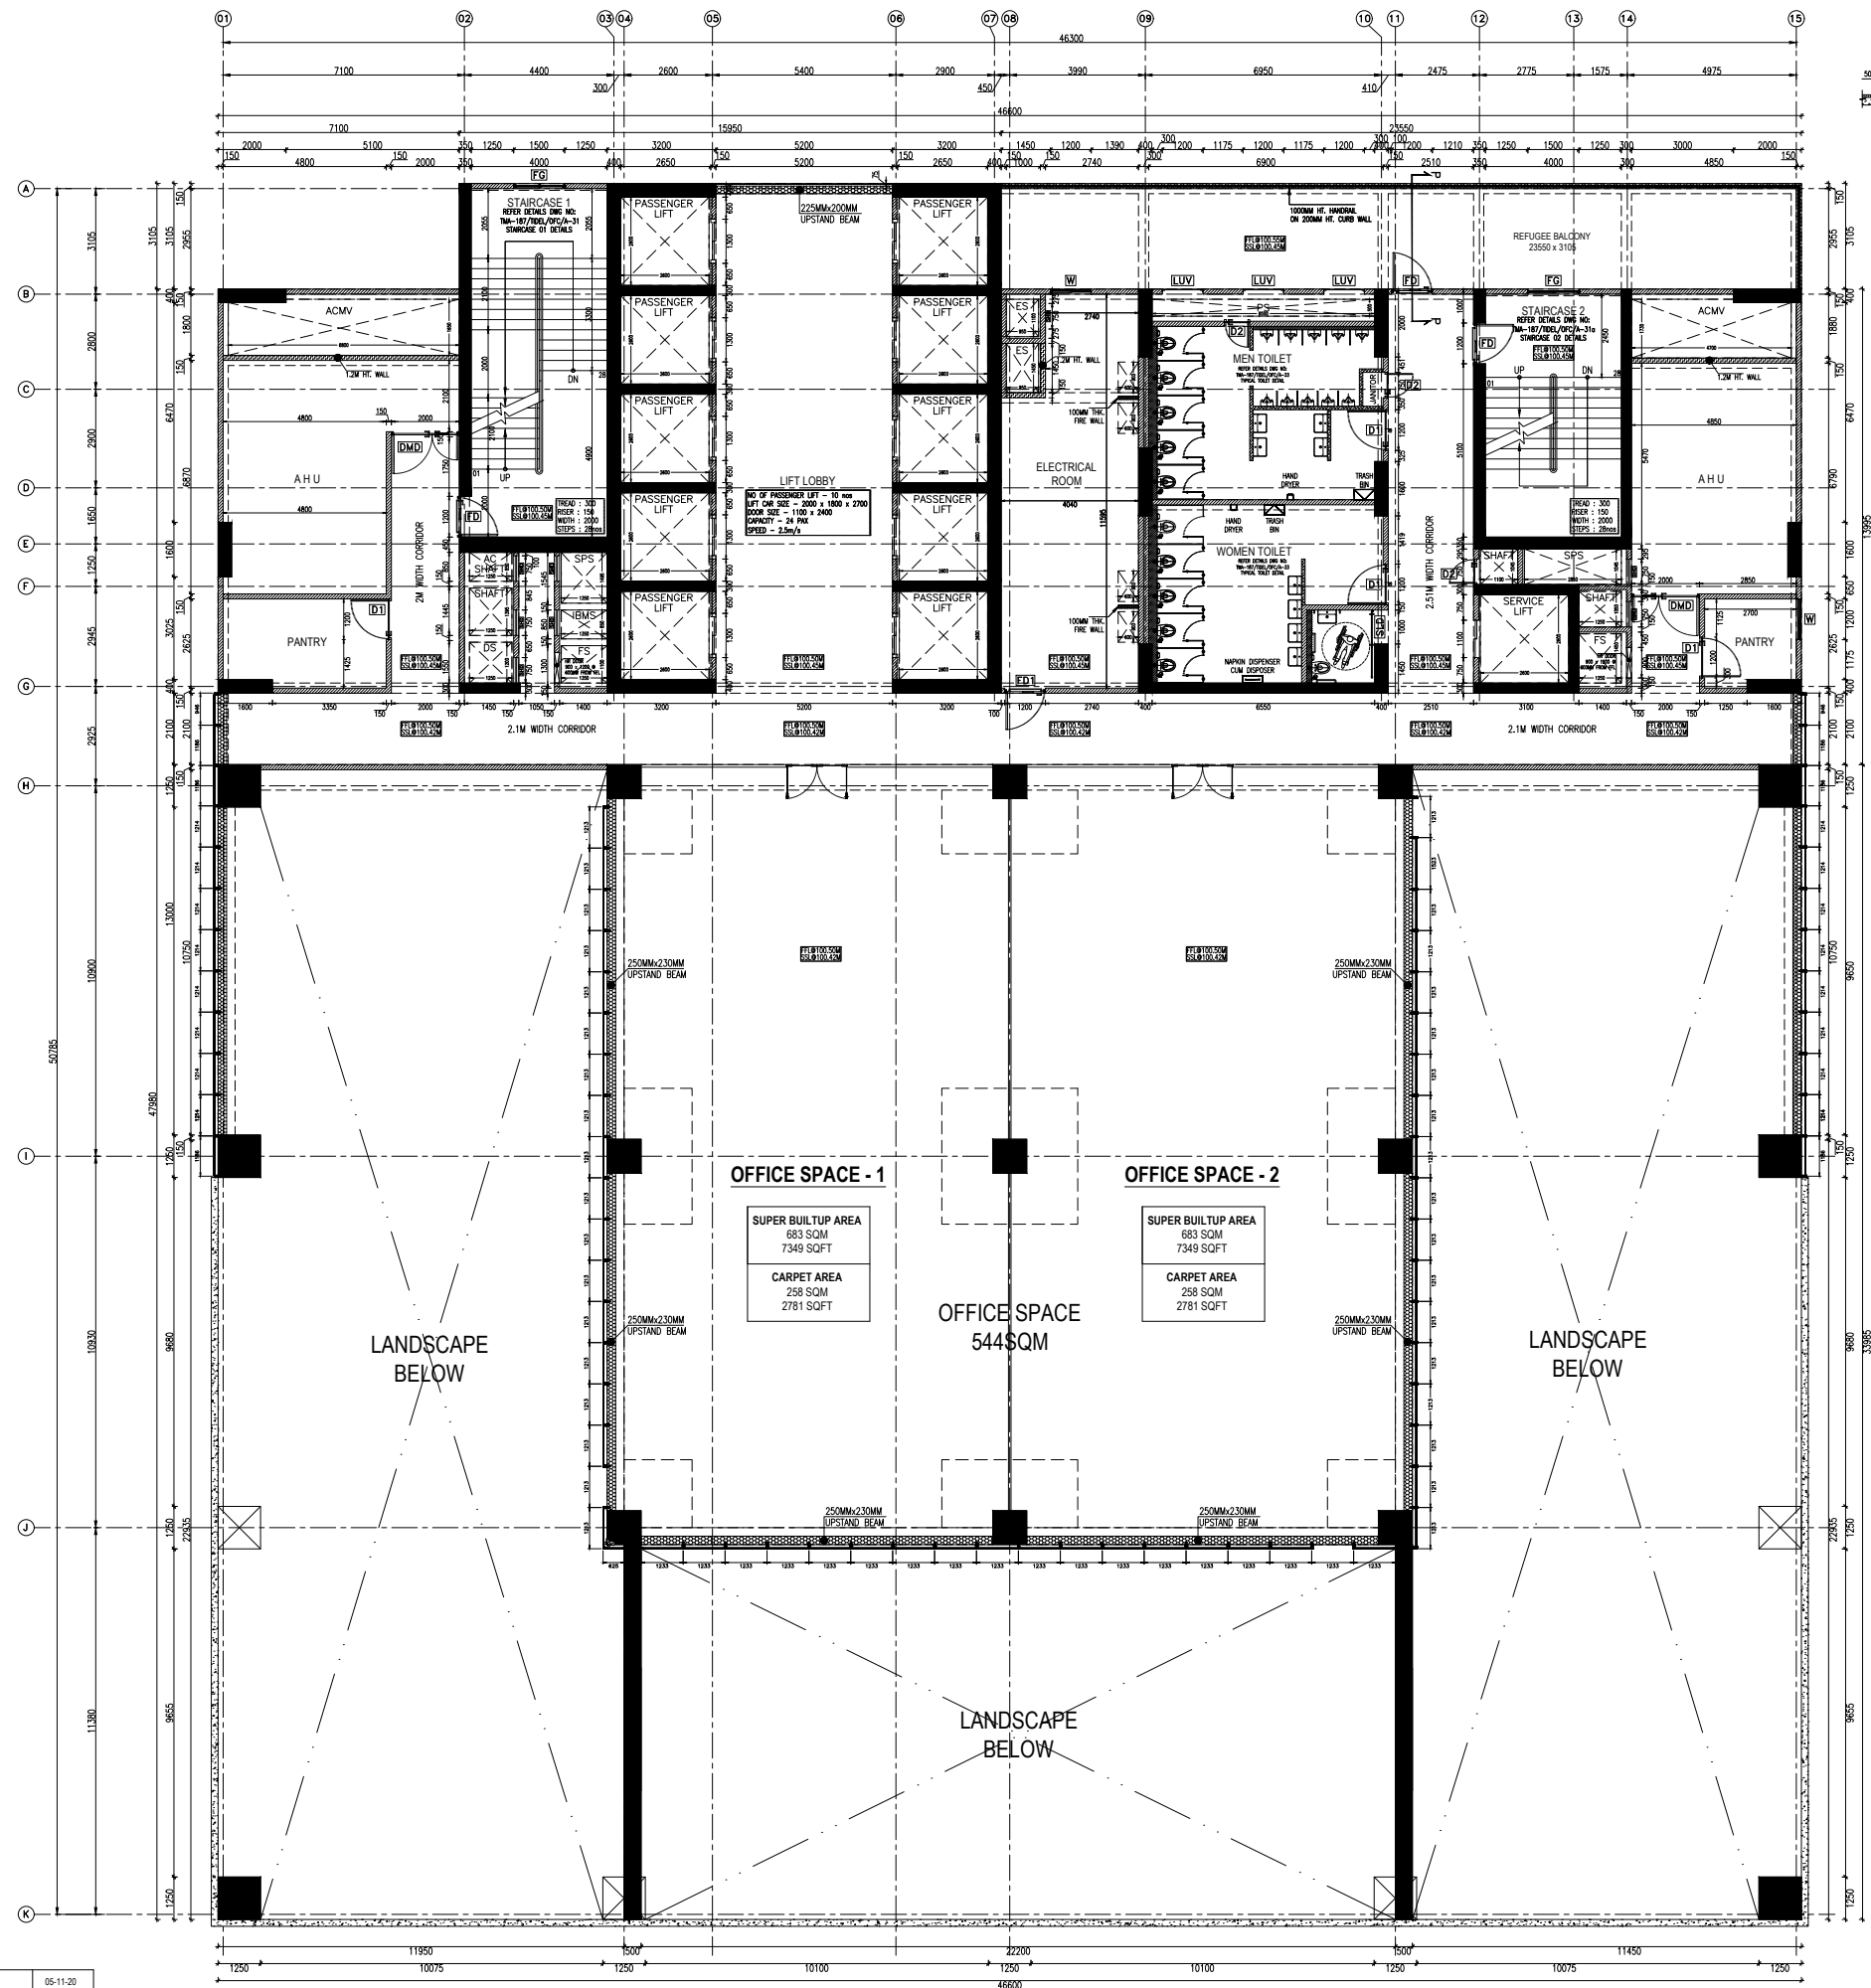

14TH TO 16TH FLOOR PLAN

KEYPLAN					
SCHEDULE OF JOINERY					
NOS	NAME	DESCRIPTION	WIDTH	HEIGHT	SILL LVL FROM FFL
1	DMD	METAL DOUBLE DOOR	1800	2400	-
2	FD	FIRE DOOR	1200	2400	-
3	FDI	FIRE DOOR	1200	2400	-
4	SLD	SLIDING DOOR	900	2100	-
5	DI	DOOR	1200	2400	-
6	DZ	DOOR	750	2400	-
7	W	WINDOW	1200	1500	900
8	FG	FIXED GLASS	1500	1800	REFER STAIRCASE
9	SHD	SHAFT DOOR	750	1500	900
LEGEND:					
NOTE: ALL DIMENSIONS ARE IN METERS. ALL DIMENSIONS TO BE CHKD. AT SITE. DO NOT SCALE THE DRAWING IN THE EVENT OF ANY DISCREPANCIES OR DIFFERENCES BETWEEN ARCHITECT DRAWINGS, STRUCTURAL DRAWING AND SITE CONDITIONS, IMMEDIATE REFERENCE IS TO BE MADE TO THE ARCHITECT PRIOR TO THE EXECUTION OF WORK AT THE SITE.					
ENGINEERING CONSULTANT: Taamaesek Engineering Consortium New no. 5, Old no. 2a, Bishop Wallers Avenue west, Mylapore, Chennai - 600 004. Ph: 044-24671157/1139. Fax: 044-24672237. url: www.taamaesek.com e-mail: info@taamaesek.com					
CLIENT: TIDEL Park Ltd, No.4, Rajiv Gandhi sala, Taramani, Chennai - 600 113, Tel No: 044-22540500/01. Fax No: 044-22541744 E-Mail: md@tidelpark.com					
PROJECT: TIDEL PARK AT PATTABIRAM					
DRAWING STAGE: GOOD FOR CONSTRUCTION					
DRAWN BY: YOKESH CHECKED BY: DINESH SCALE: 1 : 100 DATE: 05-11-2020					
DRAWING TITLE: 14TH TO 16TH FLOOR PLAN					
DRAWING NUMBER: TMA-187/PATTABIRAM/TIDEL/OFCA-18					
Project Code Number	Location of Project	Project Name	Type of Construction	Type of Drawing	Drawing number
TMA-187	PATTABIRAM	TIDEL	OFFICE	ARCH	A-18

R3	DRIVEWAY RAMP AND SERVICE SHAFT HAS BEEN REVISED	05-11-20
R2	REFER TO THE MEETING ON 11.08.2020. FFL OF MAIN BUILDING AS BEEN FINALIZED AS 33.30M. BASEMENT FLOOR TO GROUND FLOOR HEIGHT HAS BEEN REDUCED TO 4.35M. SW10, SW11, SW12, SW13, SW14 & ST2A HAS BEEN REVISED. CHANGE OF FOUNDATION.	24-08-20
R1	STRUCTURAL COLUMN UPDATED	20-05-20
NO	PARTICULARS	DATE

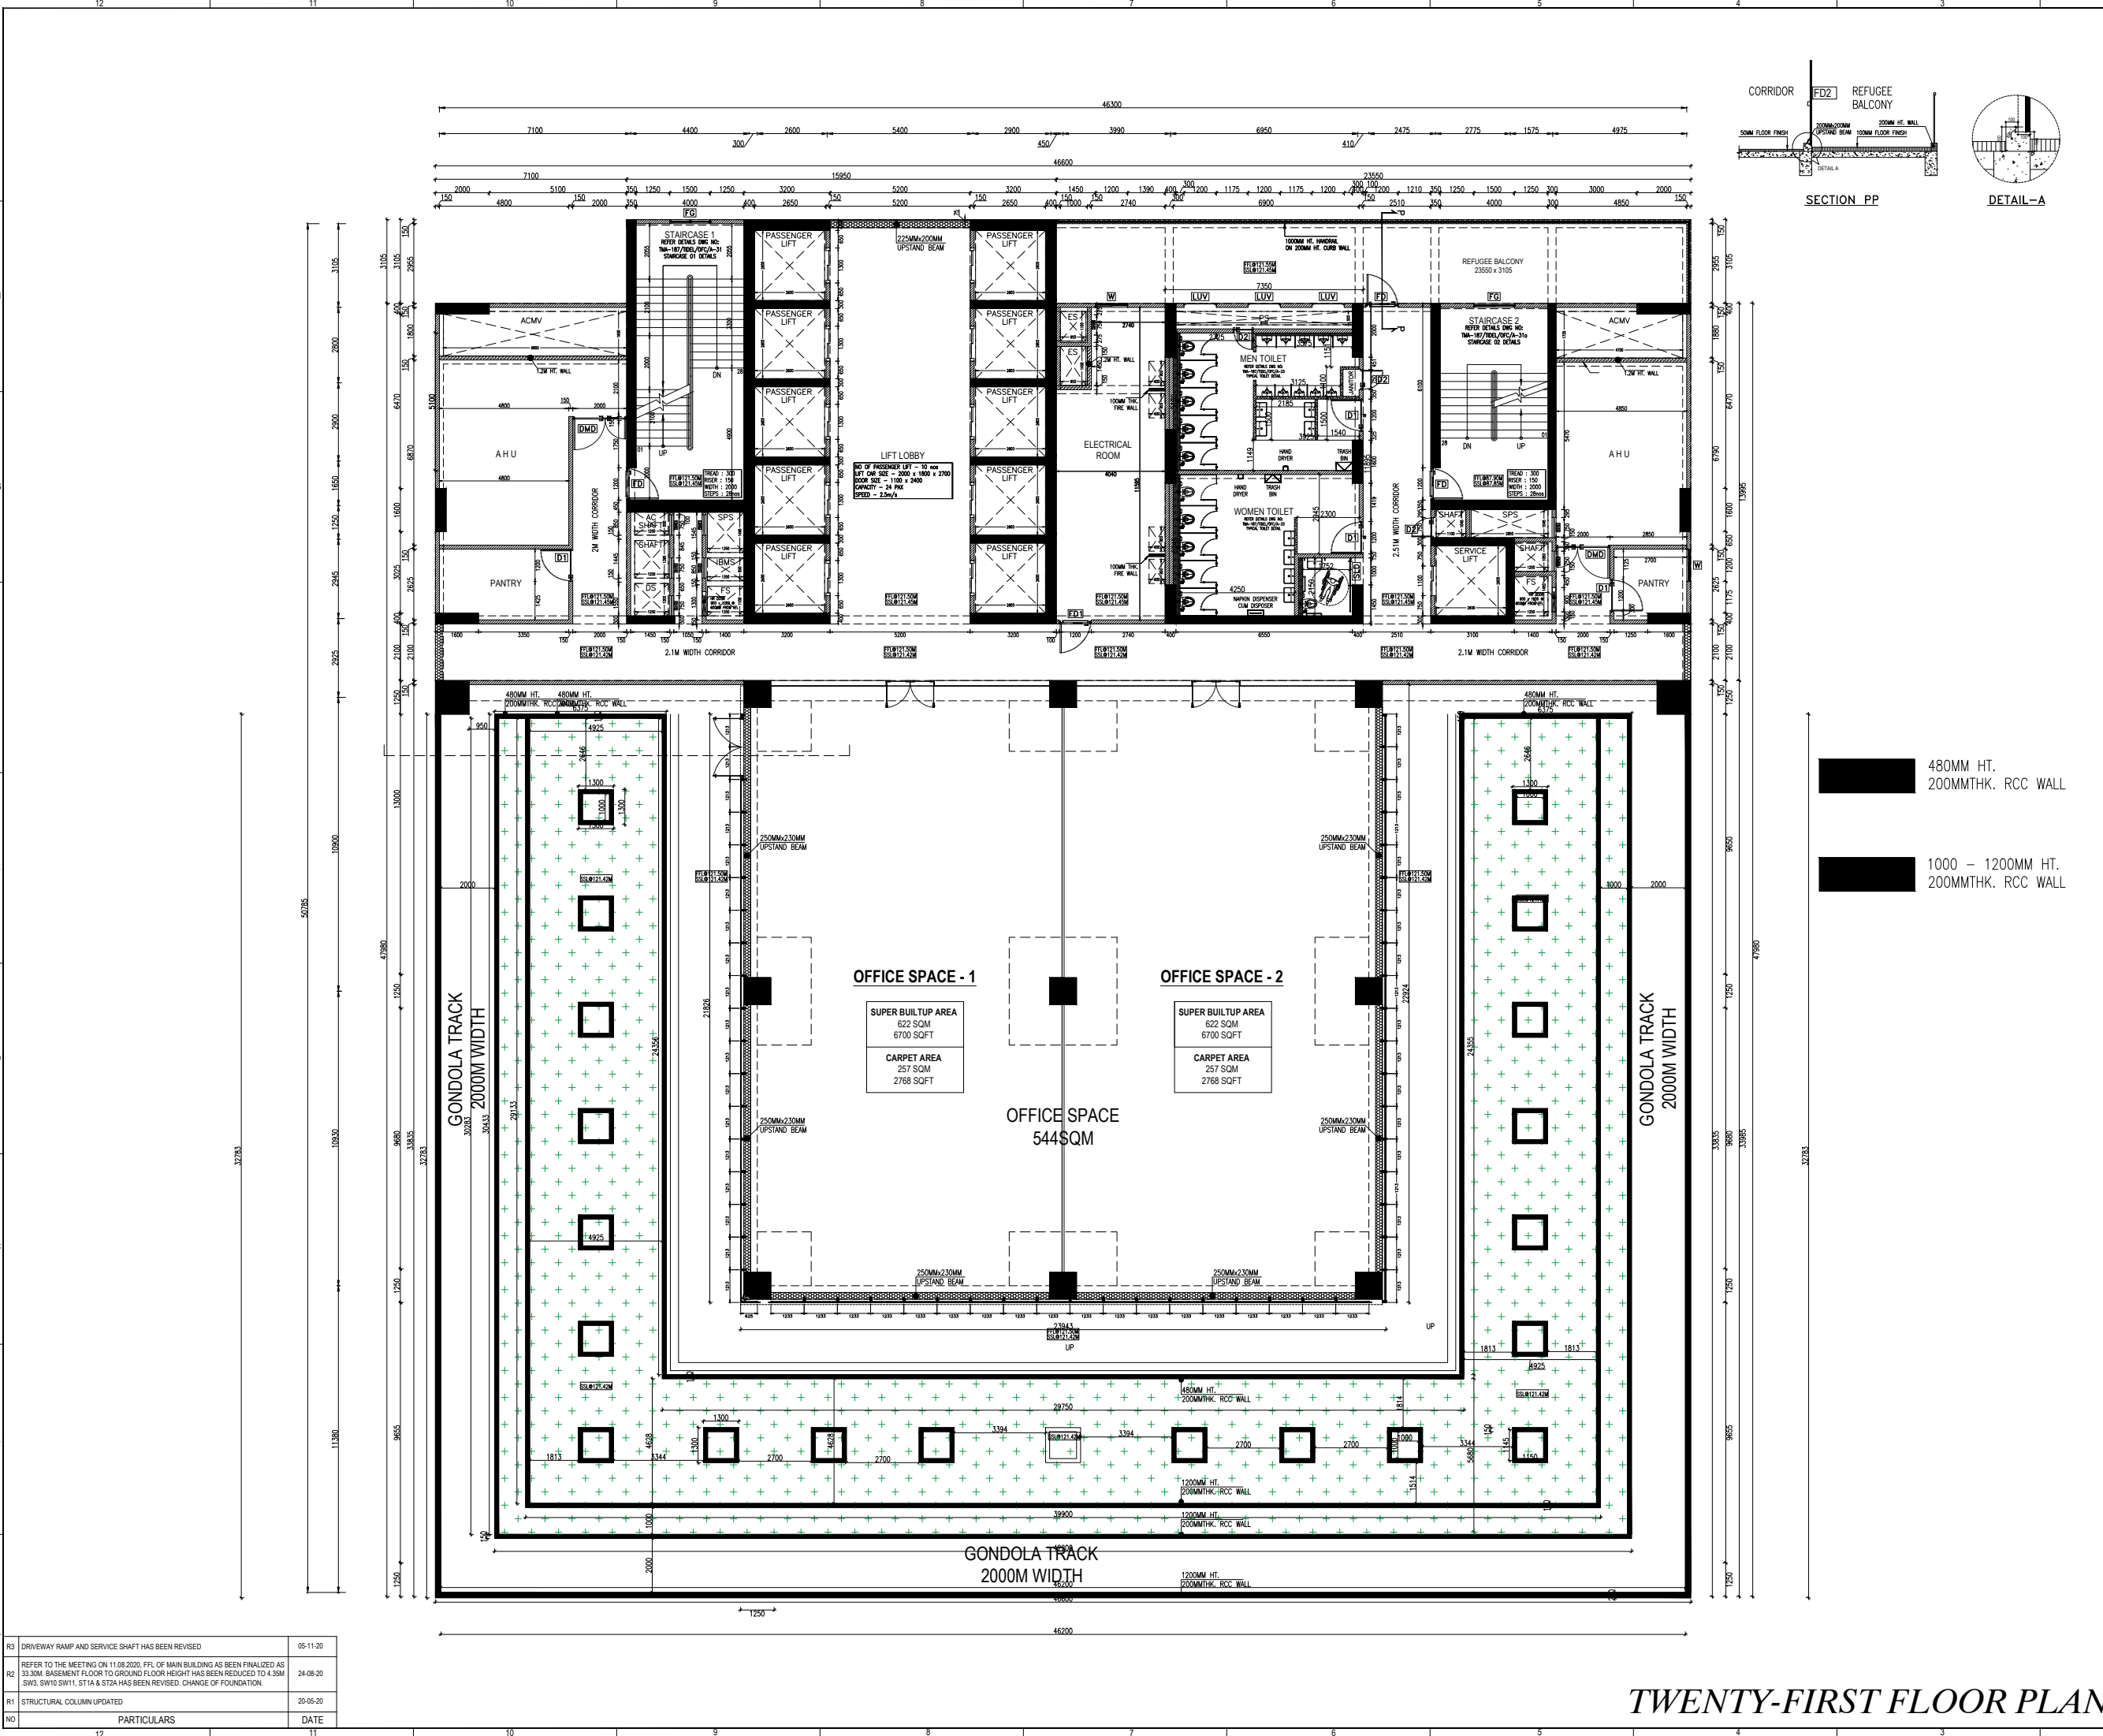

KEYPLAN

SCHEDULE OF JOINERY

NOS	NAME	DESCRIPTION	WIDTH	HEIGHT	SILL LVL FROM FFL	NOS.
1	DMD	METAL DOUBLE DOOR	1800	2400	-	2
2	FD	FIRE DOOR	1200	2400	-	3
3	FDI	FIRE DOOR	1200	2400	-	1
4	SLD	SLIDING DOOR	900	2100	-	1
5	DI	DOOR	1200	2400	-	4
6	DZ	DOOR	750	2400	-	3
7	W	WINDOW	1200	1500	900	2
8	FG	FIXED GLASS	1500	1800	REFER STAIRCASE	2
9	SHD	SHAFT DOOR	750	1500	900	5

LEGEND:

ACMV - AIR CONDITIONING AND MECHANICAL VENTILATION
AHU - AIR HANDLING UNIT
DMS - DOCUMENT MANAGEMENT SYSTEM
DS - DATA SHAFT
ECS - ELECTRICAL AND COMMUNICATION SHAFT

ES - ELECTRICAL SHAFT
FS - FIRE SHAFT
IBMS - INTEGRATED BUILDING MANAGEMENT SYSTEM
PS - PLUMBING SHAFT
SPS - STAIRCASE PRESSURIZATION SHAFT

NOTE:
ALL DIMENSIONS ARE IN METERS.
ALL DIMENSIONS TO BE CHKD. AT SITE.
DO NOT SCALE THE DRAWING
IN THE EVENT OF ANY DISCREPANCIES OR DIFFERENCES BETWEEN ARCHITECT DRAWINGS, STRUCTURAL DRAWING AND SITE CONDITIONS, IMMEDIATE REFERENCE IS TO BE MADE TO THE ARCHITECT PRIOR TO THE EXECUTION OF WORK AT THE SITE.

ENGINEERING CONSULTANT:

Taamaesek Engineering Consortium
New no. 5, Old no.2a, Bishop Wallers Avenue west, Mylapore,
Chennai - 600 004. Ph: 044-24671157/1139. Fax: 044-24672237.
url: www.taamaesek.com
e-mail: info@taamaesek.com

CLIENT:

TIDEL Park Ltd,
No.4, Rajiv Gandhi sala, Taramani, Chennai - 600 113,
Tel No: 044-22540500/01. Fax No: 044-22541744
E-Mail: md@tidelpark.com

PROJECT:

TIDEL PARK AT PATTABIRAM

DRAWING STAGE: GOOD FOR CONSTRUCTION

DRAWN BY	YOKESH
CHECKED BY	DINESH
SCALE	1 : 100
DATE	05-11-2020

SHEET SIZE
A1

DRAWING TITLE:

21ST FLOOR PLAN

DRAWING NUMBER: TMA-187 /PATTABIRAM/TIDEL/OFCA-20

Project Code Number	Location of Project	Project Name	Type of Construction	Type of Drawing	Drawing number	Revision number
TMA-187	PATTABIRAM	TIDEL	OFFICE	ARCH	A-20	R3

R3	DRIVEWAY RAMP AND SERVICE SHAFT HAS BEEN REVISED	05-11-20
R2	REFER TO THE MEETING ON 11.08.2020. FFL OF MAIN BUILDING AS BEEN FINALIZED AS 33.30M. BASEMENT FLOOR TO GROUND FLOOR HEIGHT HAS BEEN REDUCED TO 4.35M. SW3, SW10 SW11, ST1A & ST2A HAS BEEN REVISED. CHANGE OF FOUNDATION.	24-08-20
R1	STRUCTURAL COLUMN UPDATED	20-05-20
NO	PARTICULARS	DATE

TWENTY-FIRST FLOOR PLAN